


底层平面

1:100

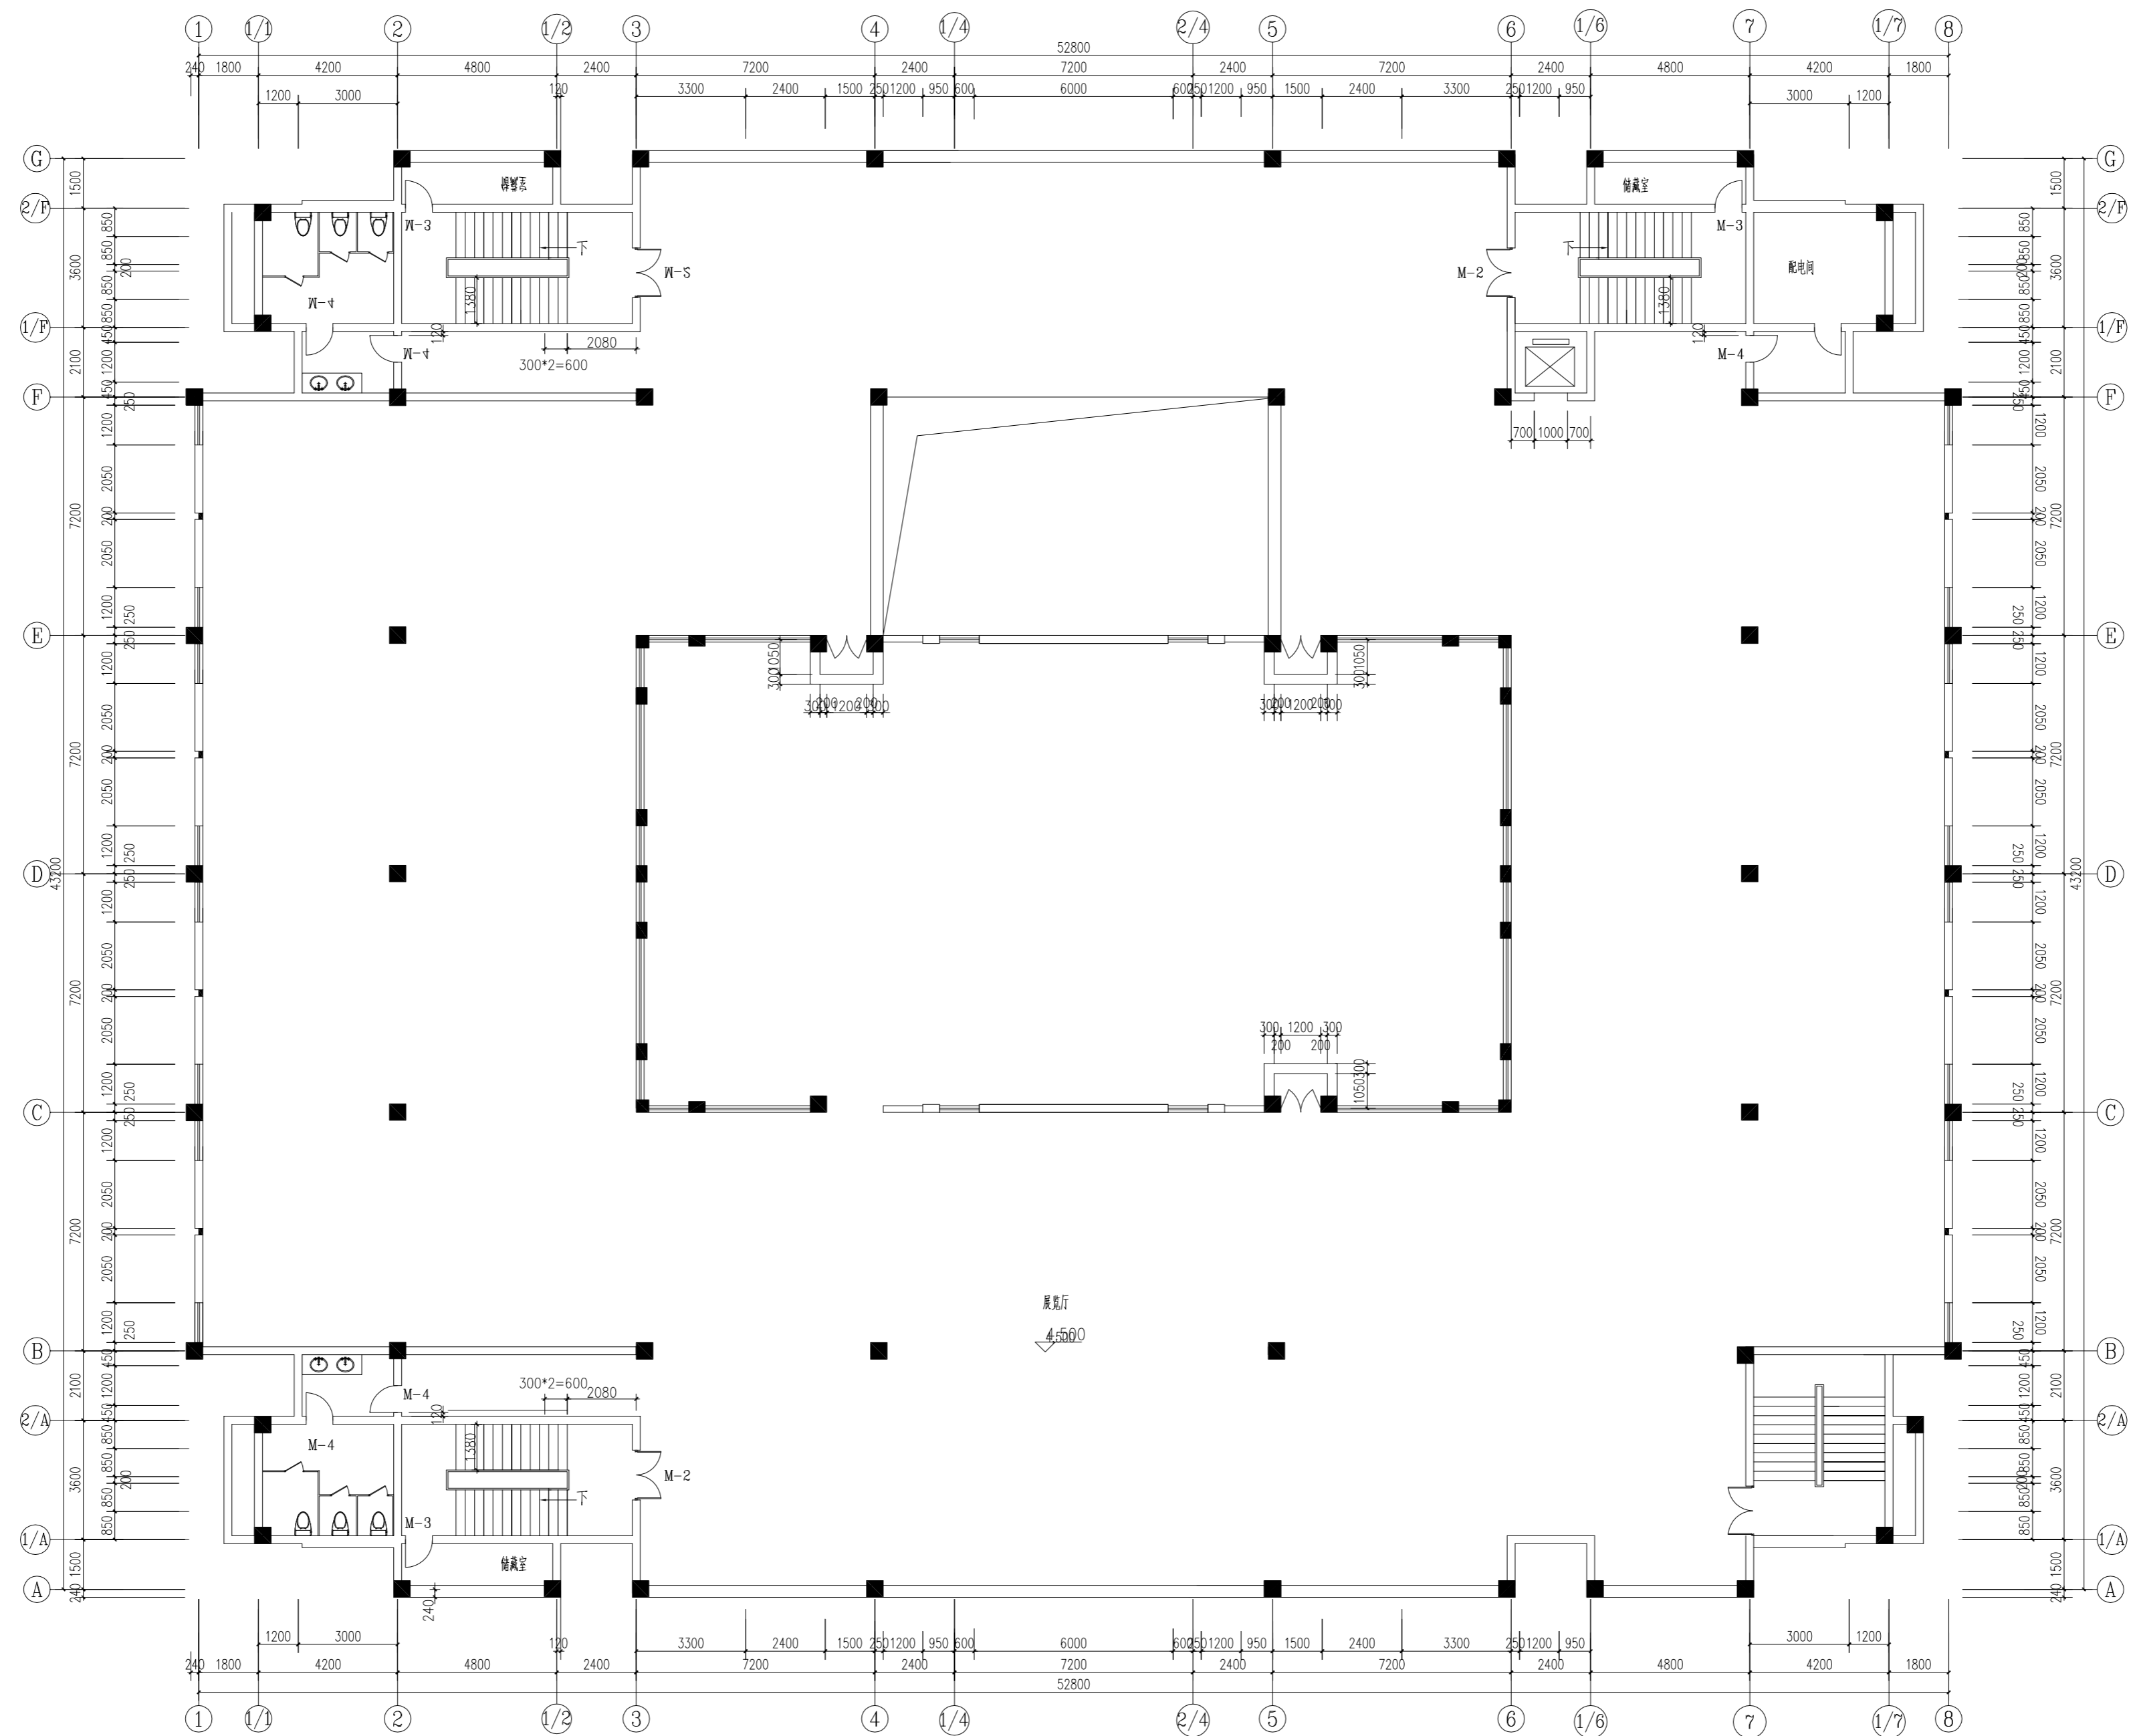

二层平面  
1:100